


1
A-4




NOTE: DOORS ARE 3/0 UNLESS NOTED OTHERWISE

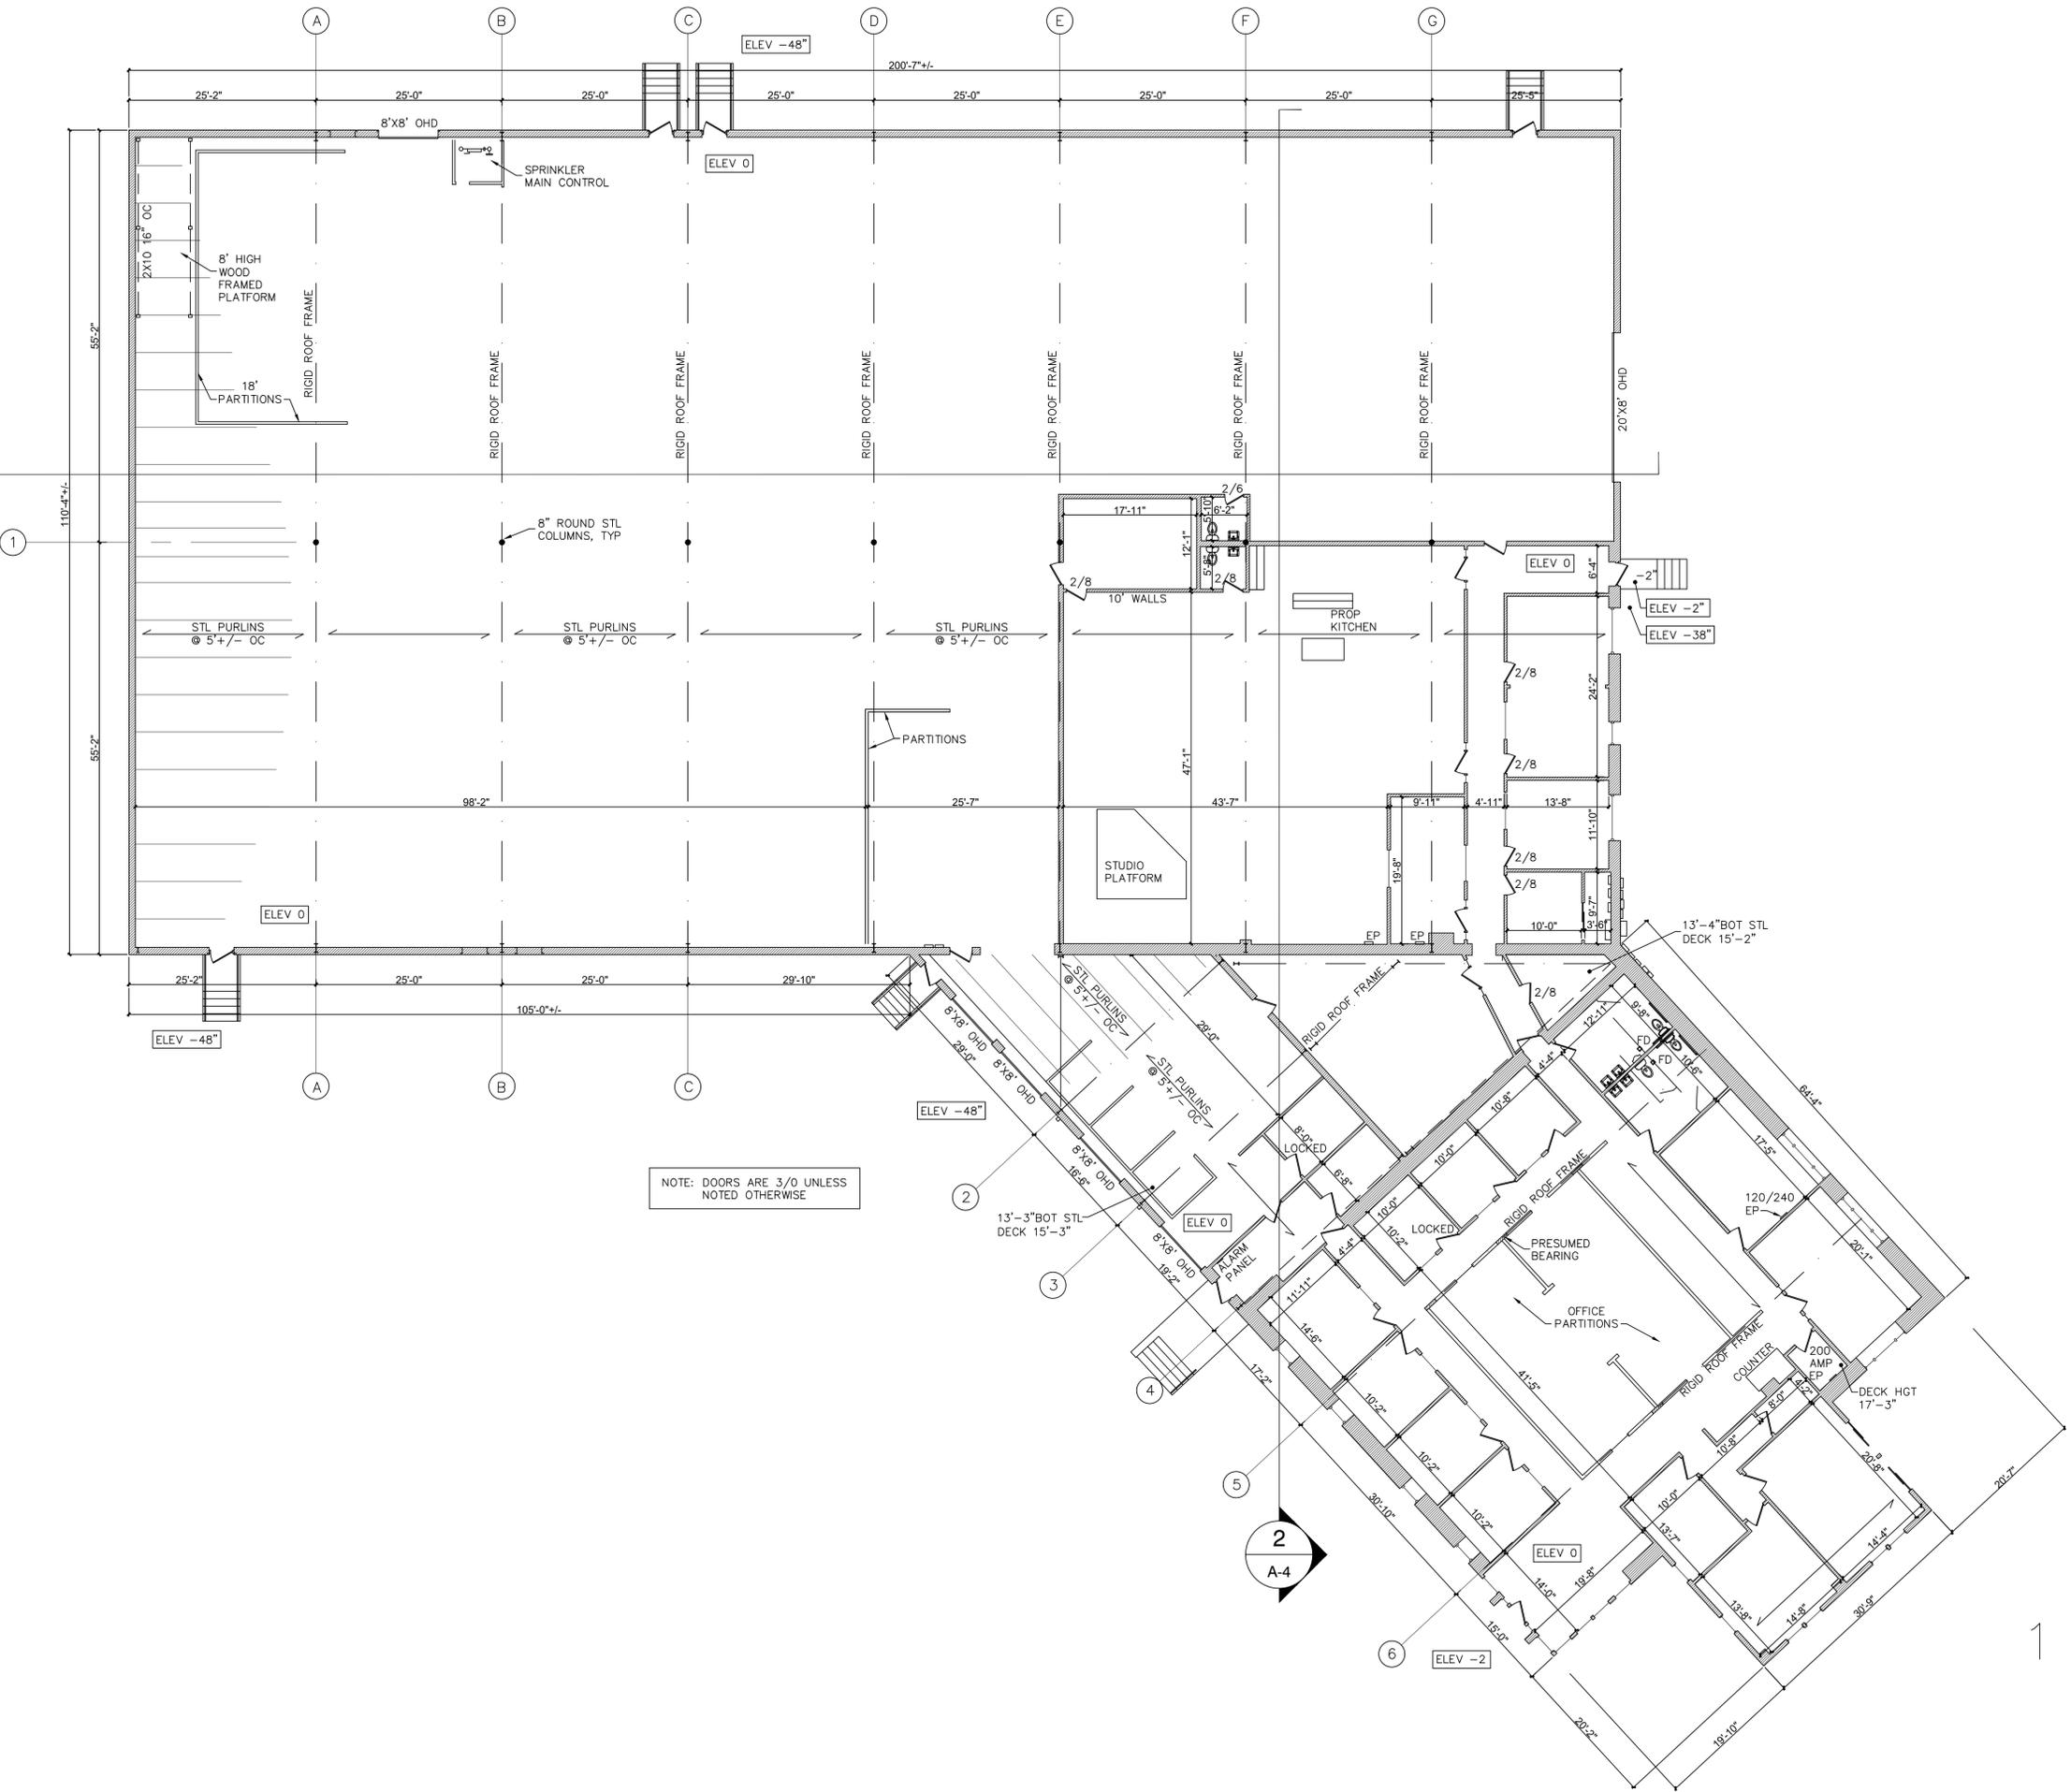

FLOOR PLAN

SCALE: 3/32" = 1'-0"

 


Facility Documentation of:
 17 Shad Hole Road
 Dennis Port, MA 02639

EXISTING


drawing no:
FLOOR PLAN

A-1

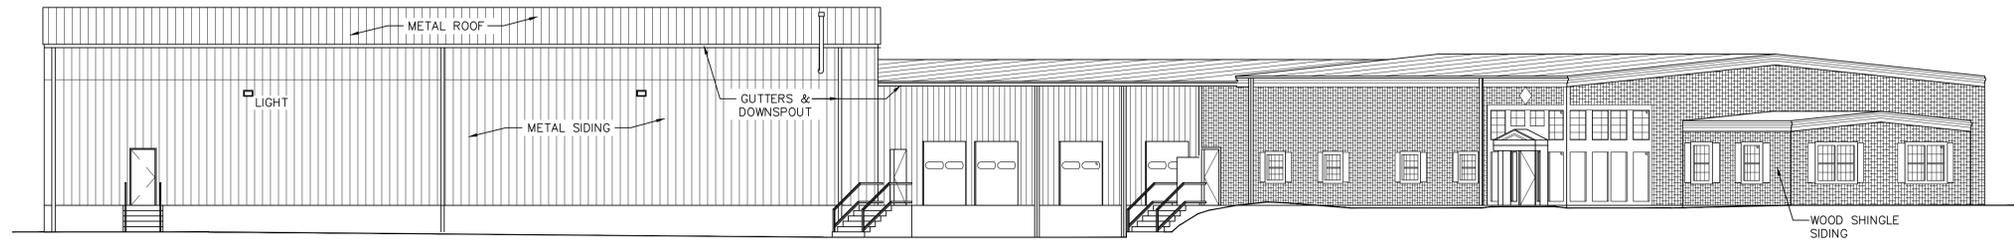


1 SOUTH ELEVATION

SCALE: 3/32" = 1'-0"
 0 2 6 12

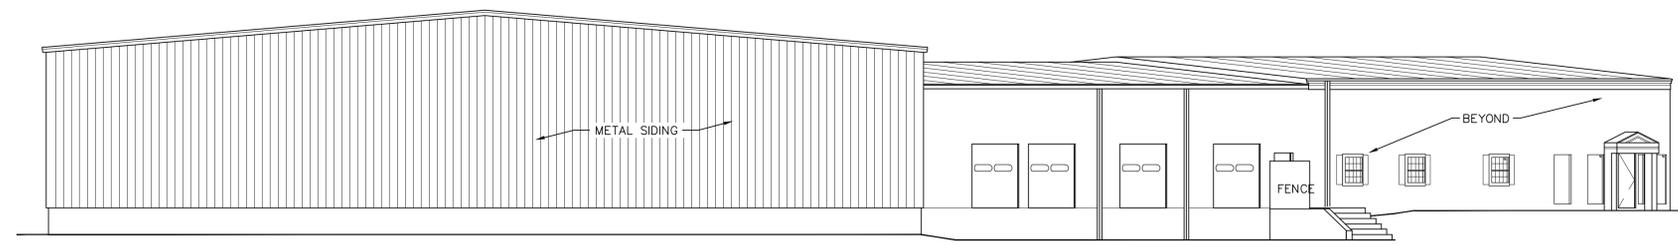


2 WEST ELEVATION

SCALE: 3/32" = 1'-0"

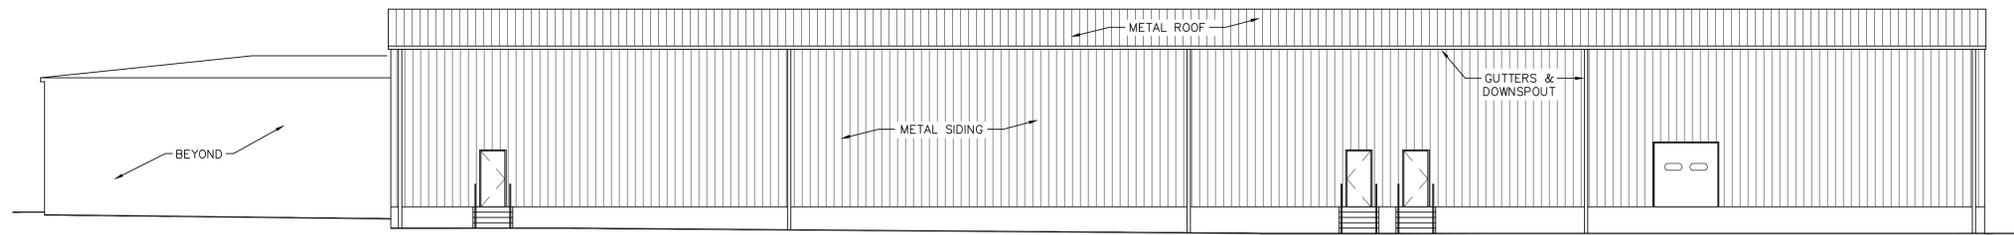

3 NORTH ELEVATION

SCALE: 3/32" = 1'-0"

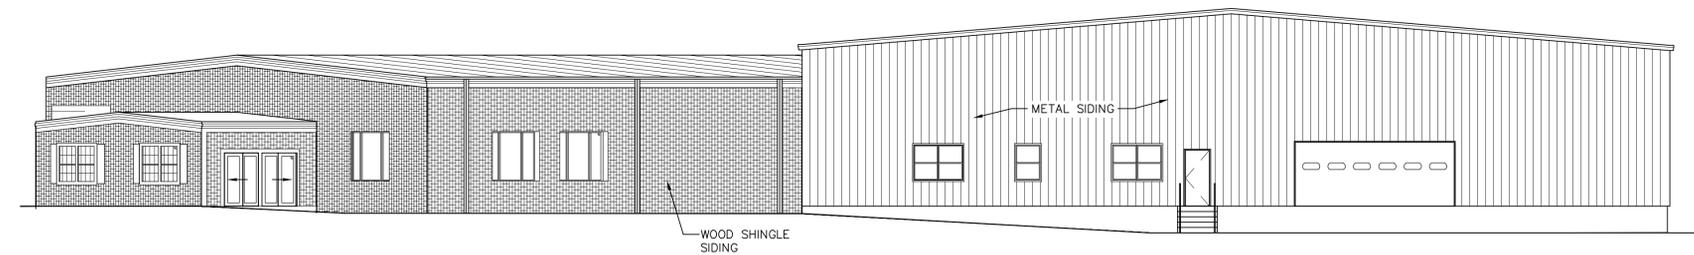

4 EAST ELEVATION

SCALE: 3/32" = 1'-0"

Facility Documentation of:
 17 Shad Hole Road
 Dennis Port, MA 02639

EXISTING

drawing no:
 BUILDING
 ELEVATIONS

A-3