



A.M.P.M DESIGN

CUSTOM BUILDING DESIGN
www.ampm.design
508-400-6093
amandac@ampm.design

CONSULTANTS

THESE PLANS ARE NOT TO BE USED FOR PERMITTING OR CONSTRUCTION PURPOSES UNLESS MARKED AS "PERMIT SET" OR "CONSTRUCTION SET"

©2025 A.M.P.M DESIGN. THE DRAWINGS AND ALL OF THE IDEAS, ARRANGEMENTS, DESIGNS AND PLANS INDICATED THERON OR REPRESENTED THEREBY ARE OWNED BY AND REMAIN THE PROPERTY OF A.M.P.M DESIGN. NO PART THEREOF SHALL BE UTILIZED BY ANY PERSON, EXCEPT WITH SPECIFIC WRITTEN PERMISSION OF THE FIRM A.M.P.M DESIGN

PREVITE

42 S. VILLAGE ROAD
WEST DENNIS
MA

07.10.2025	REVIEW
07.15.2025	REVIEW
11.15.2025	REVIEW
01.06.2026	
01.14.2026	

PROJECT NO: Project No.
MODEL FILE:
42 S. Village Road- DD6.pln
DRAWN BY: CAD Technician Full Name
COPYRIGHT:

SHEET TITLE

Exterior Elevations

A-201

SHEET 34

OF 48



1 North Elevation

SCALE: 1/4" = 1'-0"




2 East Elevation

SCALE: 1/4" = 1'-0"



3 South Elevation

SCALE: 1/4" = 1'-0"

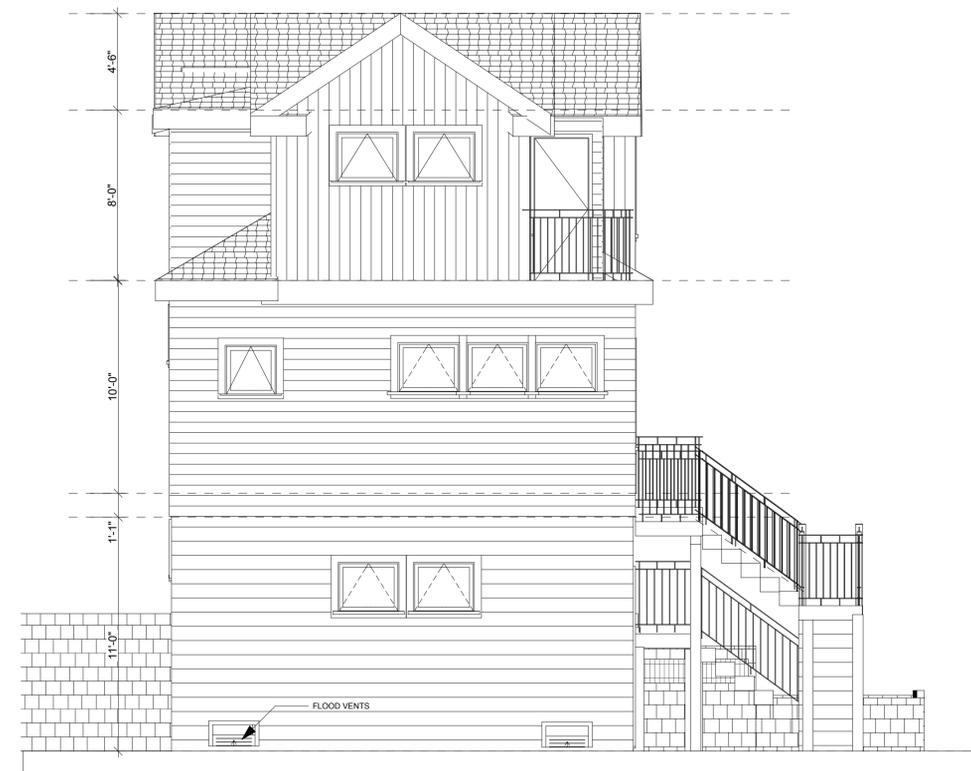

4 West Elevation

SCALE: 1/4" = 1'-0"