


© 2023 CDM SMITH. ALL RIGHTS RESERVED. REUSE OF DOCUMENTS, THESE DOCUMENTS AND DESIGNS PROVIDED BY PROFESSIONAL SERVICE, INCORPORATED, HEREIN, ARE THE PROPERTY OF CDM SMITH AND ARE NOT TO BE USED, IN WHOLE OR PART, FOR ANY OTHER PROJECT WITHOUT THE WRITTEN AUTHORIZATION OF CDM SMITH.

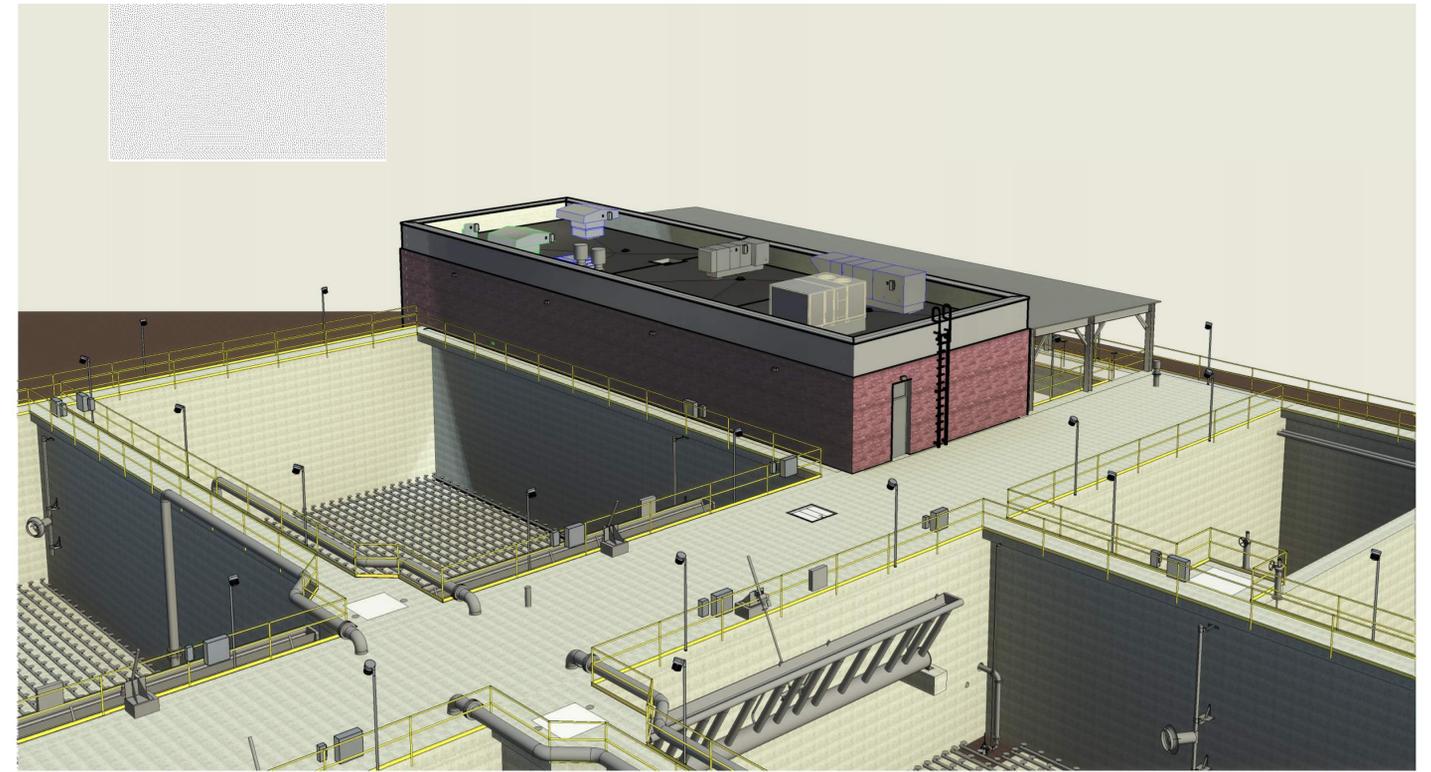

PERSPECTIVE VIEW



PERSPECTIVE VIEW



PERSPECTIVE VIEW



REV. NO.	DATE	DRWN	CHKD	REMARKS

DESIGNED BY: L. LOHMAN
 DRAWN BY: K. ALVAREZ
 SHEET CHKD BY: Checker
 CROSS CHKD BY:
 APPROVED BY: Approver
 DATE: DECEMBER 2023

CDM Smith
 3 Davol Square, Building A, Suite A-425
 Providence, RI 02903
 Tel: (401) 751-5360

TOWN OF DENNIS, MASSACHUSETTS
 WASTEWATER COLLECTION AND WATER RESOURCE RECOVERY FACILITIES
 WATER RESOURCE RECOVERY FACILITY
 PROJECT NO. CWSRF XXXX

PROCESS BUILDING
 PERSPECTIVE VIEWS

PROJECT NO. 141004-277823
 FILE NAME:
 SHEET NO.
PB-A-2